




# HOUSE TYPE 1 - 4 BED END TERRACE

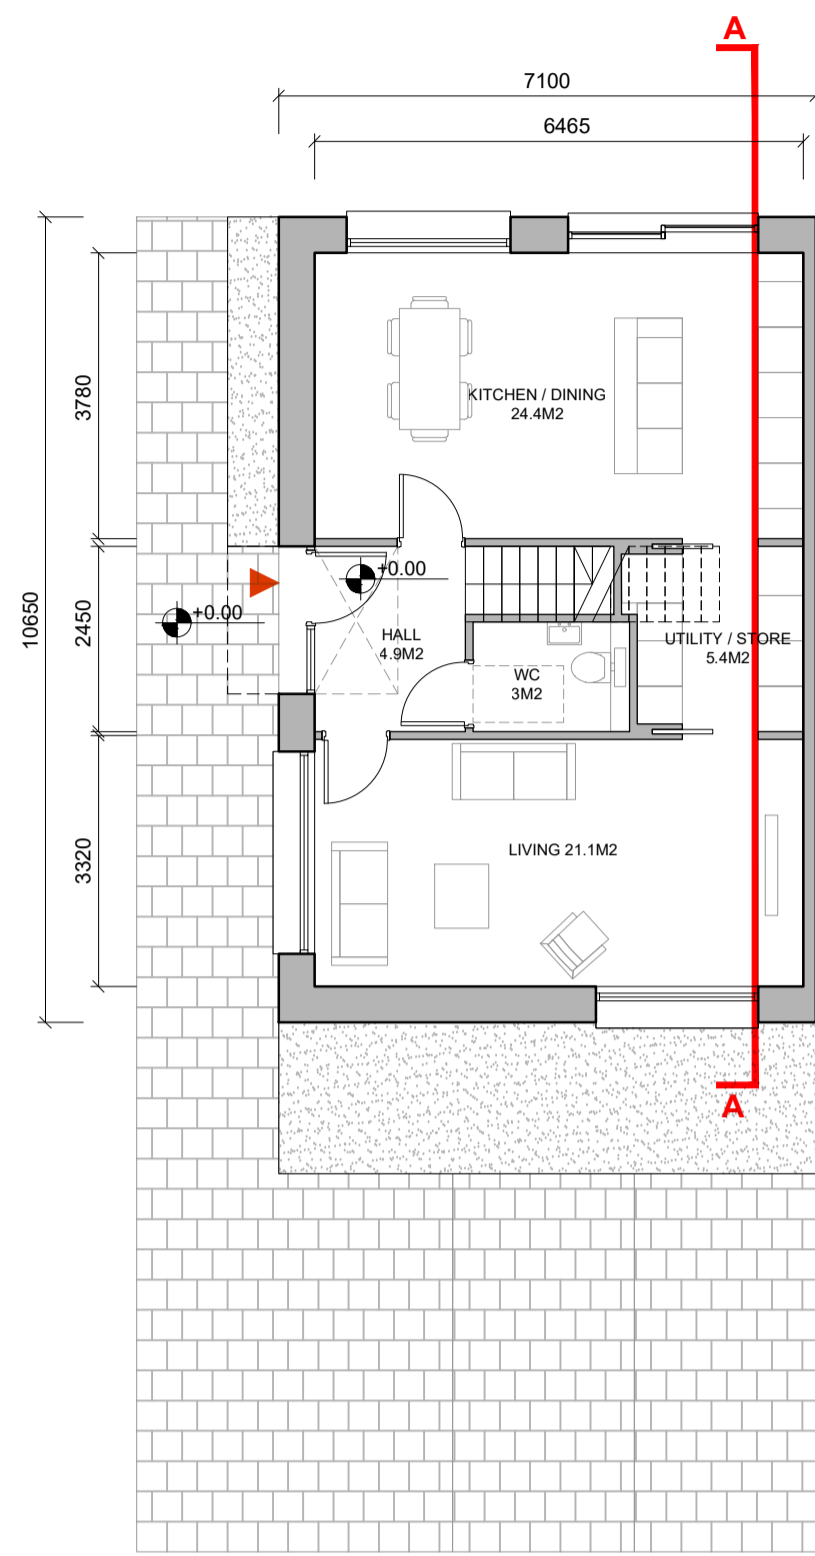


1 TYPE 1 - GROUND FLOOR PLAN  
G 260 SCALE: 1:100

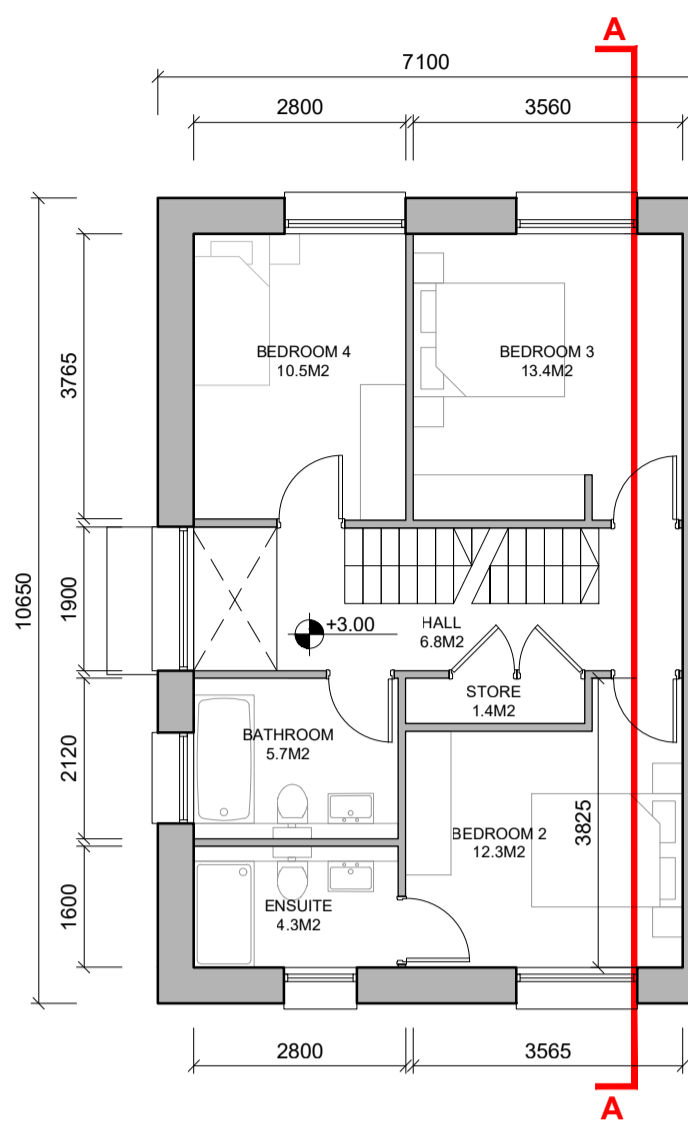


2 TYPE 1 - FIRST FLOOR PLAN  
G 260 SCALE: 1:100

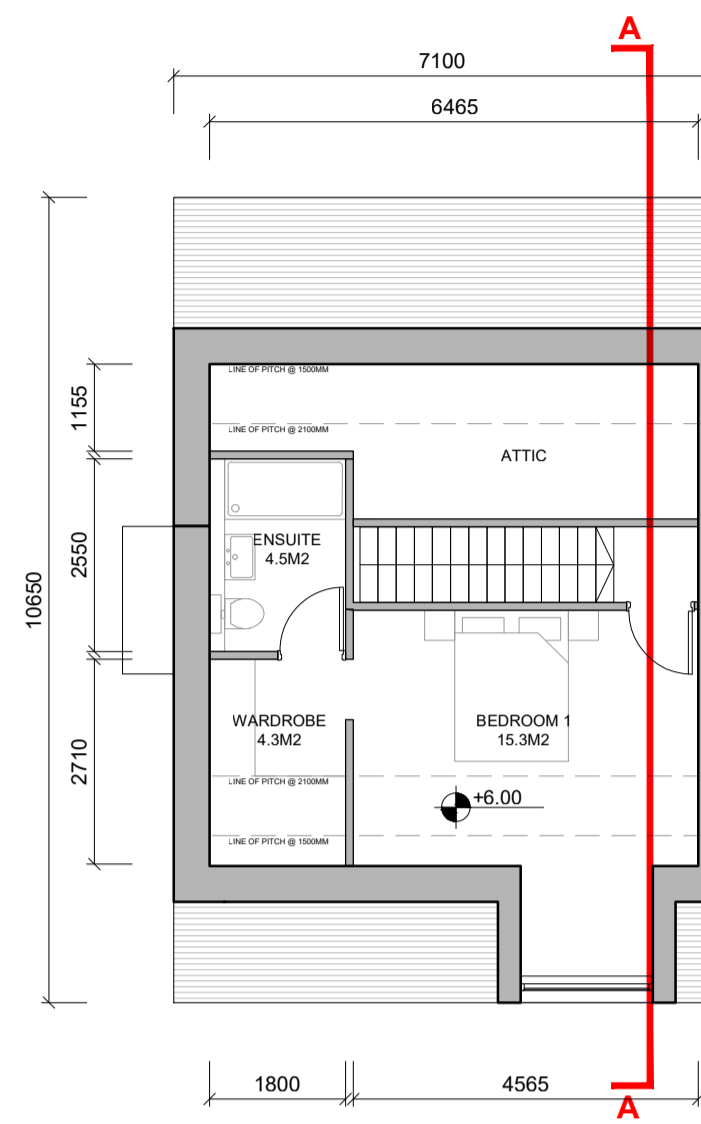


3 TYPE 1 - SECOND FLOOR PLAN  
G 260 SCALE: 1:100

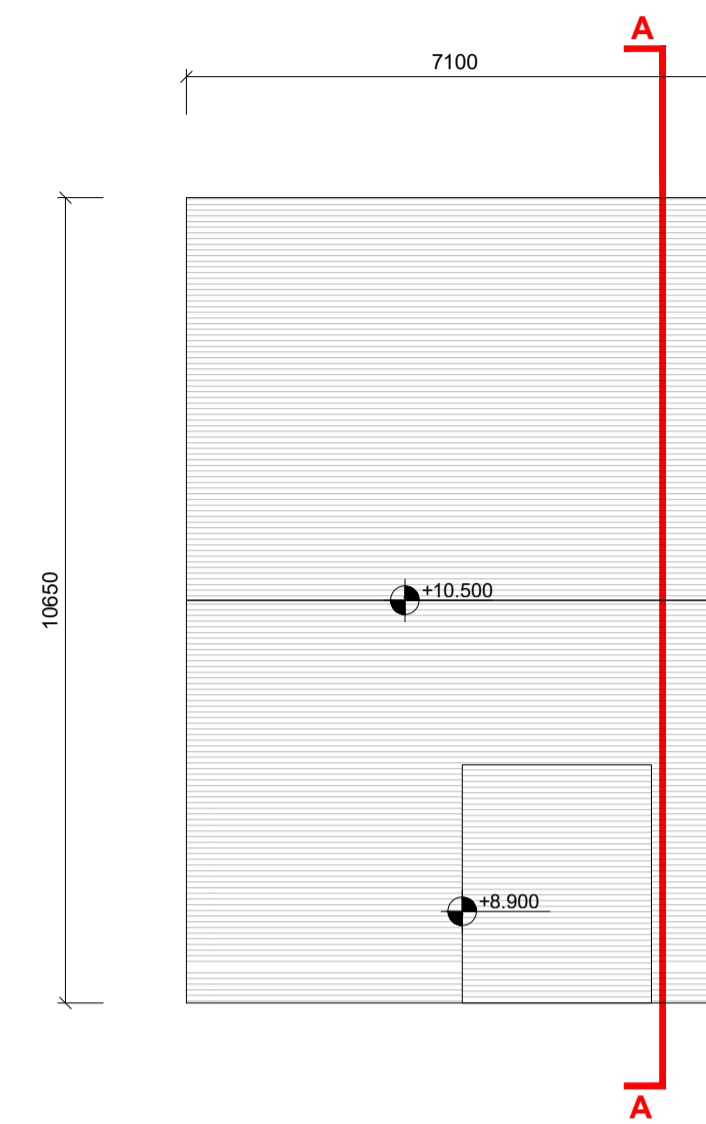


4 TYPE 1 - ROOF PLAN  
G 260 SCALE: 1:100

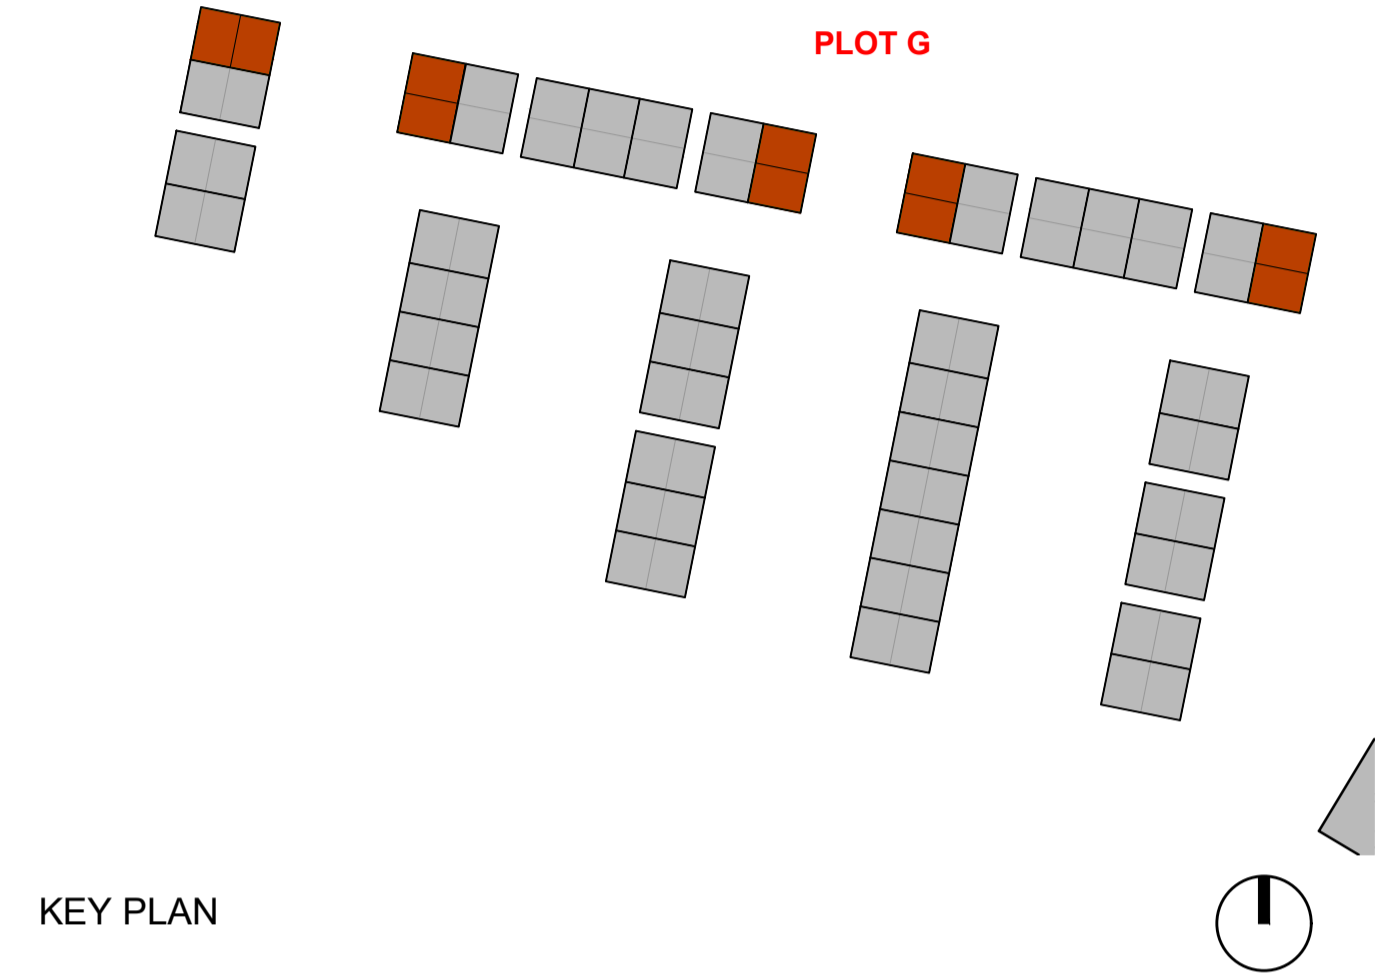


KEY PLAN

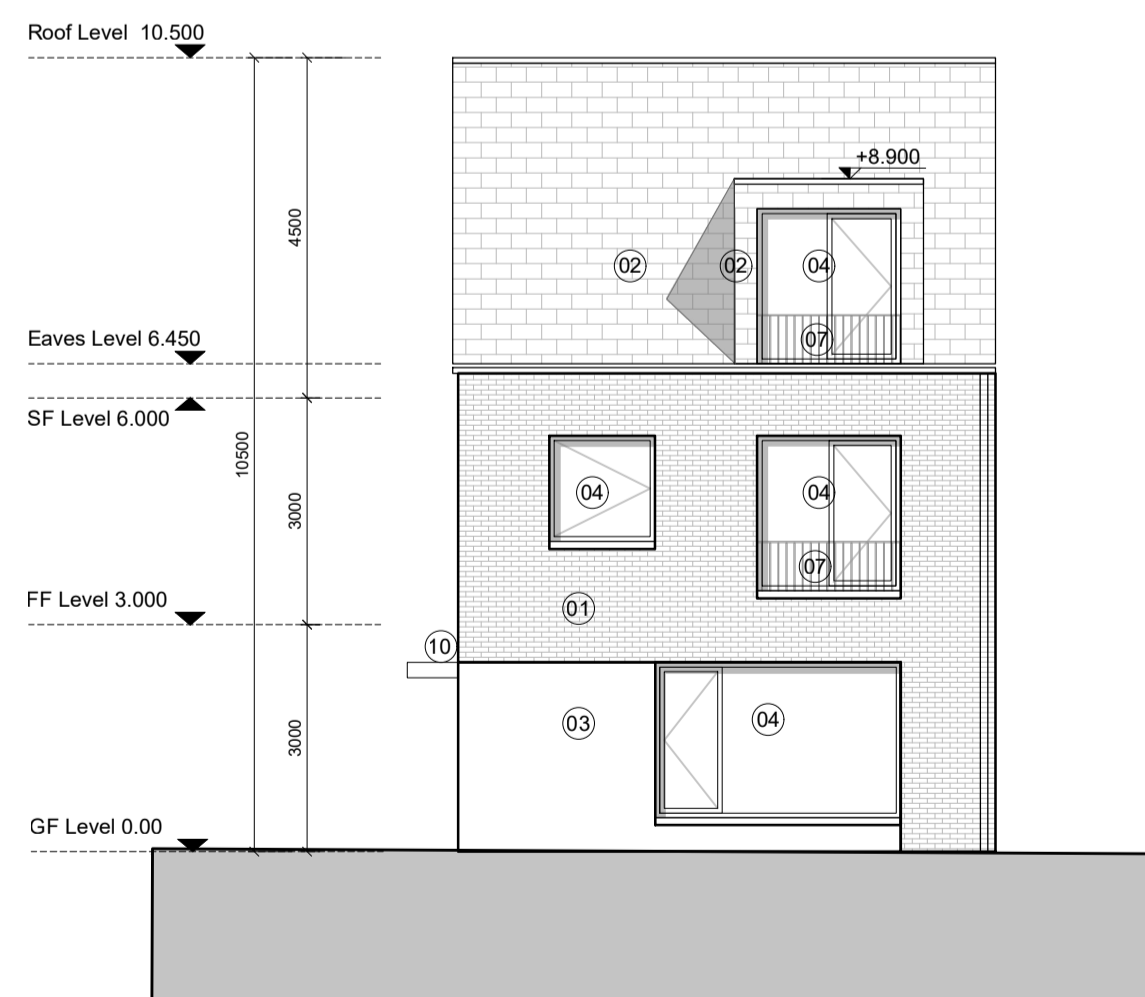


5 TYPE 1 - FRONT ELEVATION  
G 260 SCALE: 1:100

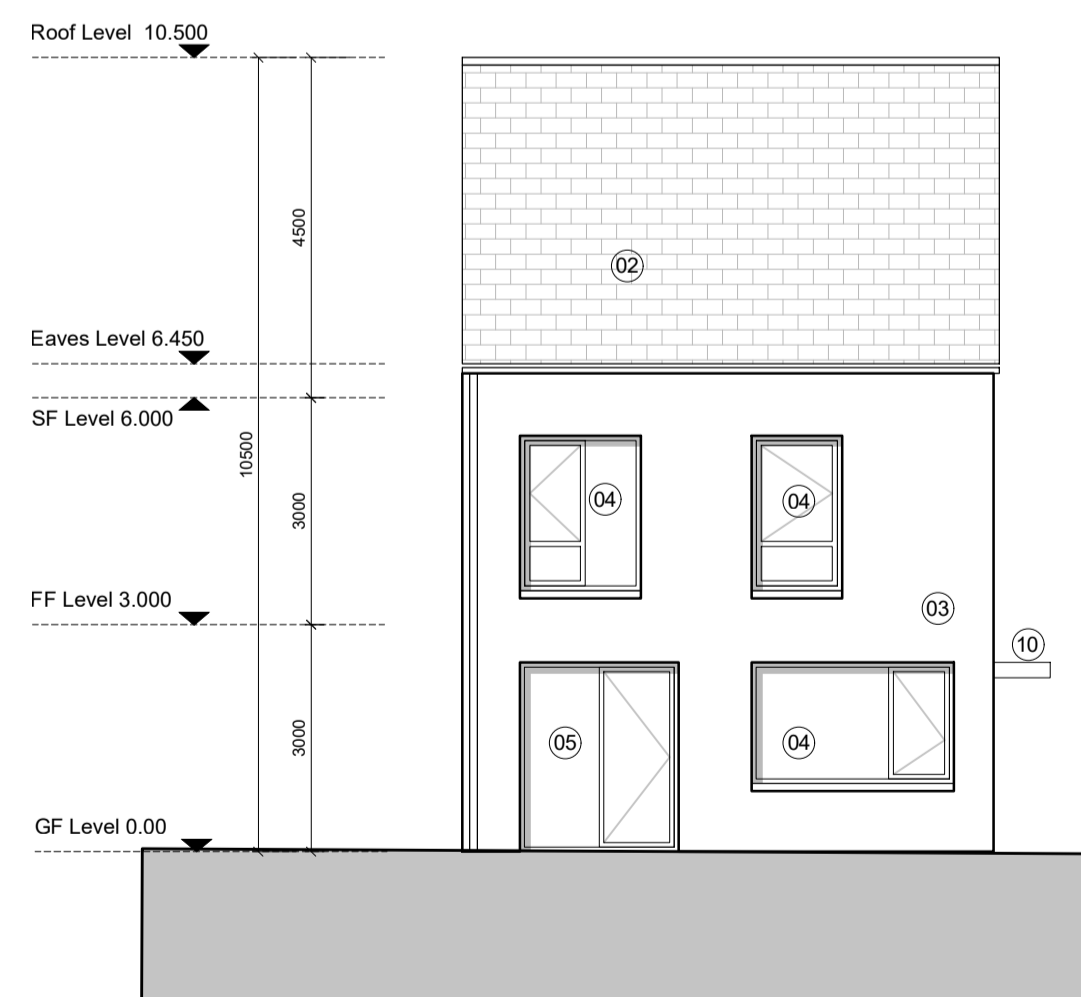

6 TYPE 1 - REAR ELEVATION  
G 260 SCALE: 1:100

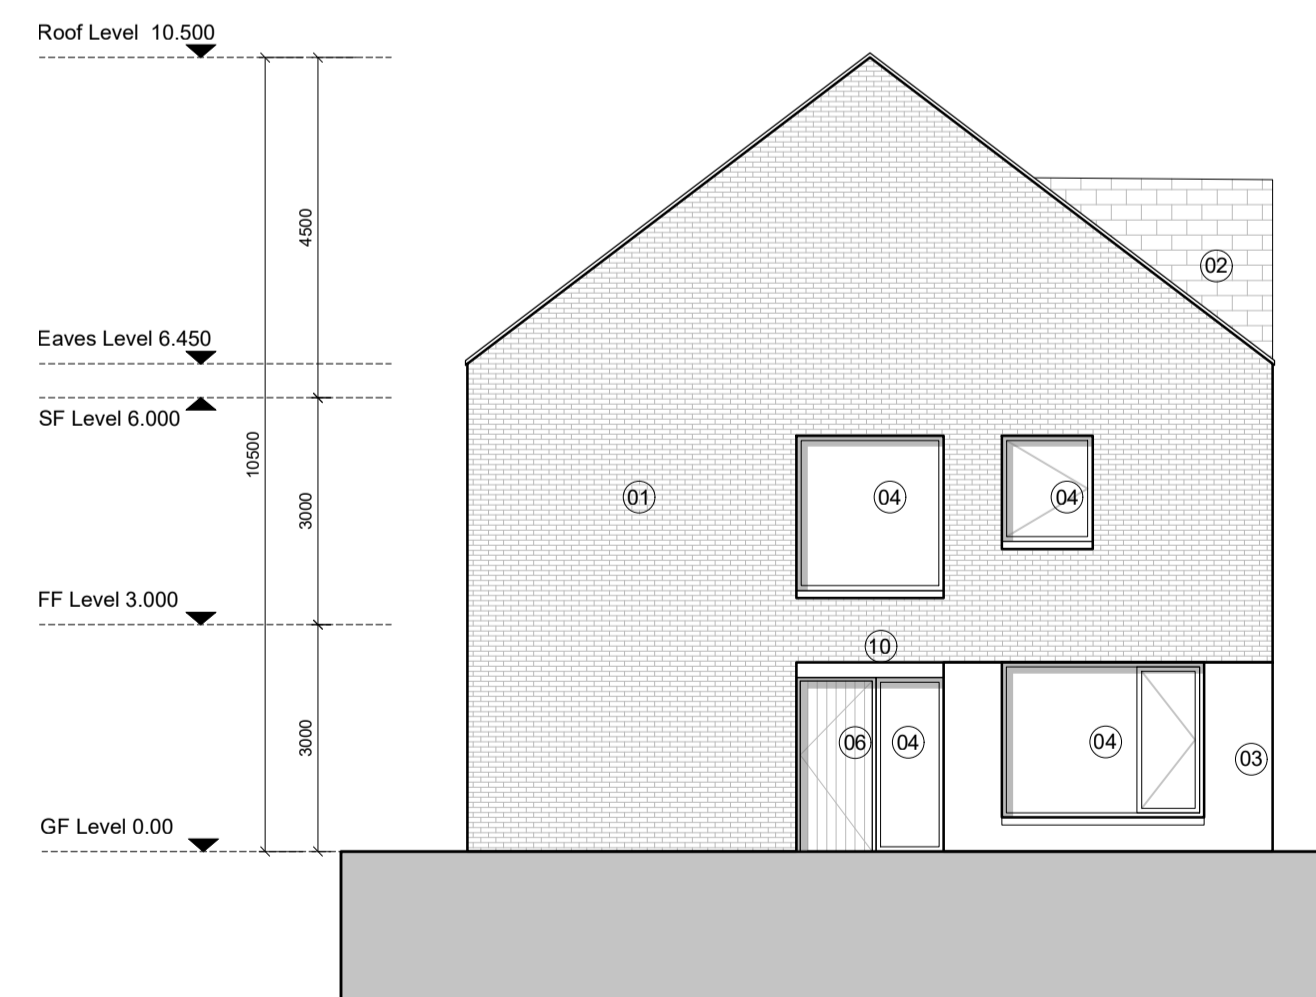

7 TYPE 1 - SIDE ELEVATION  
G 260 SCALE: 1:100

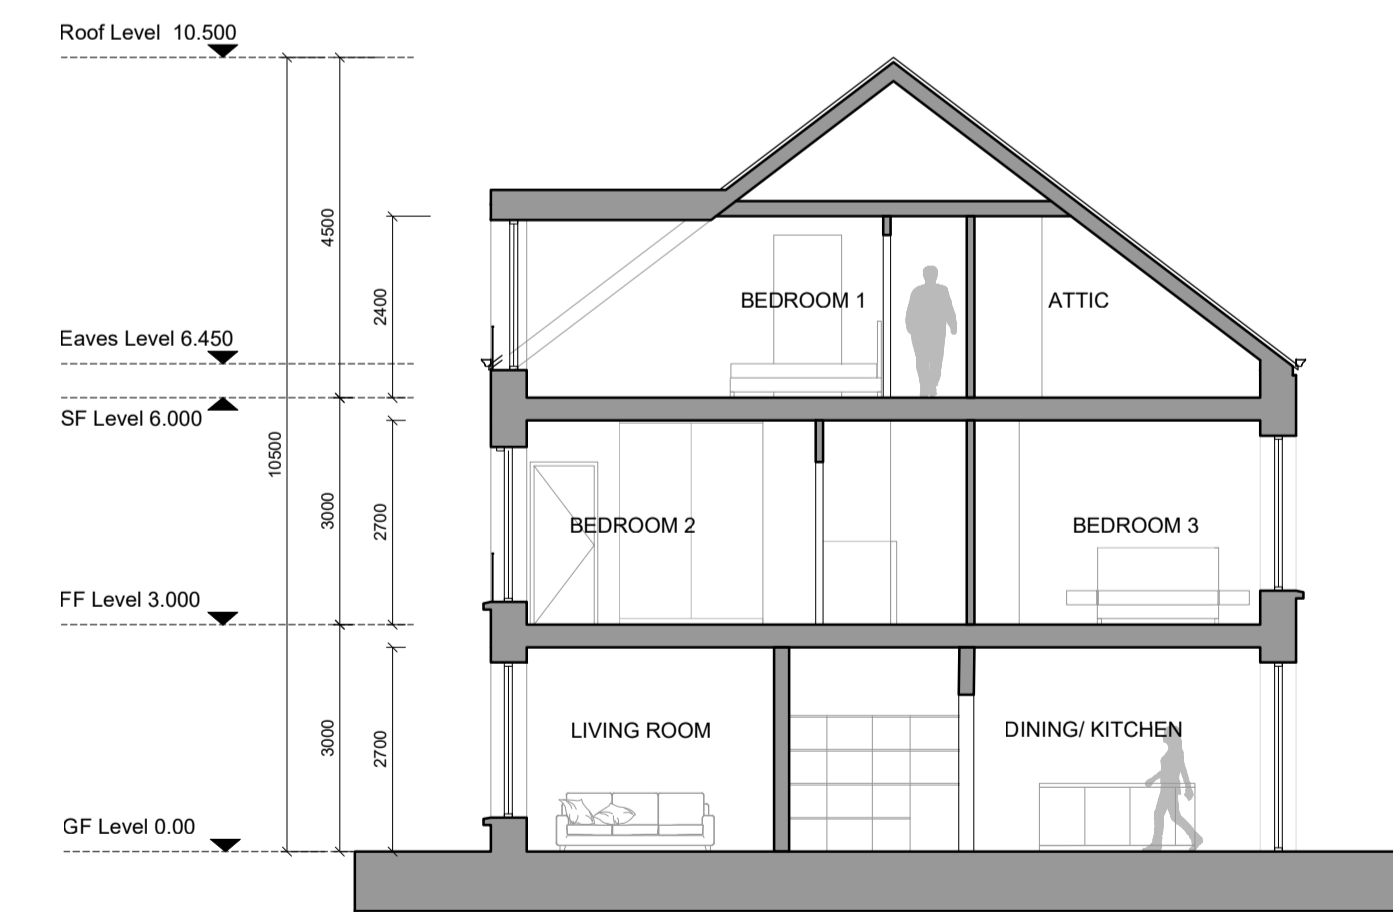

8 TYPE 1 - SECTION AA  
G 260 SCALE: 1:100


**NOTES / LEGEND**

- 01 BRICKWORK FOR BRICKWORK TONE REFER TO CONTIGUOUS ELEVATIONS
- 02 SLATE ROOF TILE
- 03 SELF FINISH RENDER TO SELECTED COLOUR FINISH
- 04 DOUBLE GLAZED WINDOW UNIT WITH FRAMES TO SELECTED COLOUR FINISH
- 05 DOUBLE GLAZED SLIDING DOOR WITH FRAMES TO SELECTED COLOUR FINISH
- 06 TIMBER ENTRANCE DOOR TO SELECTED COLOUR FINISH
- 07 METAL RAILING TO SELECTED COLOUR FINISH
- 08 TIMBER PRIVACY FENCE / GATE
- 09 3M HIGH IMPERFORATE ACOUSTIC BARRIER
- 10 METAL CLAD CANOPY TO SELECTED COLOUR FINISH
- 11 BIN STORE SELF COLOURED RENDER FINISH TO SELECTED COLOUR FINISH

**GENERAL NOTES:**

- DRAWING TO BE READ IN CONJUNCTION WITH ALL OTHER DRAWINGS AND REPORTS PREPARED BY MOLA AND DESIGN TEAM MEMBERS.
- THE DIMENSION / BUILDING HEIGHT IS TAKEN FROM A DATUM AT THE HIGH POINT ON THE STREET. THIS IS WITHIN THE MAXIMUM PERMISSIBLE BUILDING HEIGHT OF 18M (VILLAGE CENTRE) AND 16M (RES 2 / RES 3) IN ACCORDANCE WITH SECTION 2.9 AND TABLE 2.11 OF THE CHERRYWOOD SDZ.
- REFER TO ARCHITECTS ELEVATION DRAWINGS FOR DETAILED SCOPE OF PROPOSED MATERIALS.
- REFER TO ARCHITECTS DESIGN REPORT FOR FURTHER INFORMATION ON PROPOSED MATERIALS.
- LANDSCAPING SHOWN IS INDICATIVE. REFER TO LANDSCAPE ARCHITECTS DRAWINGS FOR DETAILED INFORMATION.

**Key Plan:**

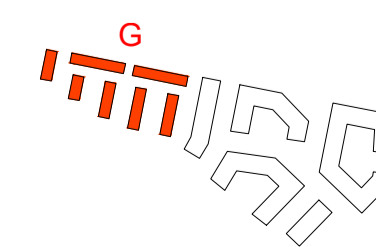

Rev:	Date:	Description:	By:
P-01	25/03/2022	ISSUED FOR PLANNING	MOLA

**MOLA** 2 Dornbrook Road, Dornbrook, Dublin 4, Ireland. Telephone +353 1 218 3900 www.molaarchitecture.com

Notes: Do not scale. Use figured dimensions only. This drawing is to be read in conjunction with all relevant specifications and drawings. All dimensions to be checked on site. In the event of any discrepancies between drawings, the contractor is to inform the Architect immediately.

© COPYRIGHT This drawing or design may not be reproduced without permission.

Project:	Stage:
PLOT G: HOUSE T1- PROPOSED PLANS, ELEVATIONS, SECTIONS	PLANNING
Client: 1 CARRICKMINES LAND LIMITED	
Project: PRIORSLAND CHERRYWOOD SHD	
Drawing: MOLA	
Date: MARCH 2022	Scale: 1:100 @A1
Drawing No.: PLD18-MOLA-G-XX-DR-A-26-G260	Status: Revision: P-01