




STREET - 3 - LONGSECTION
SCALE: H 1:500, V 1:100. DATUM: 62.000

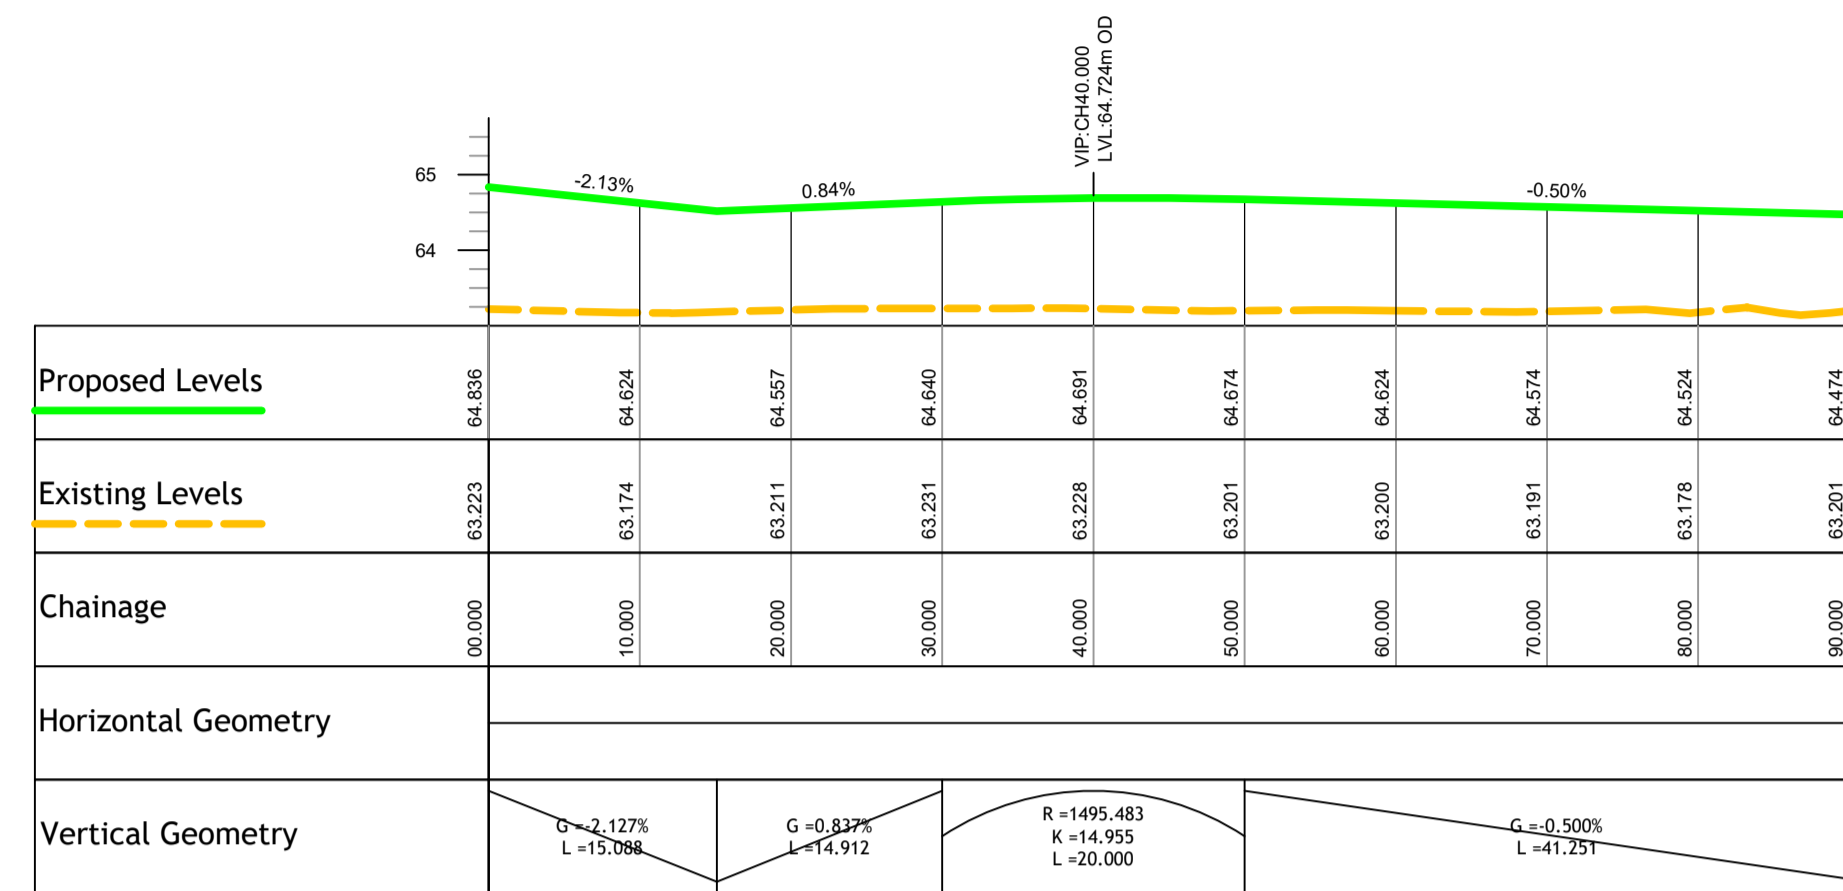

STREET - 4 - LONGSECTION
SCALE: H 1:500, V 1:100. DATUM: 63.000

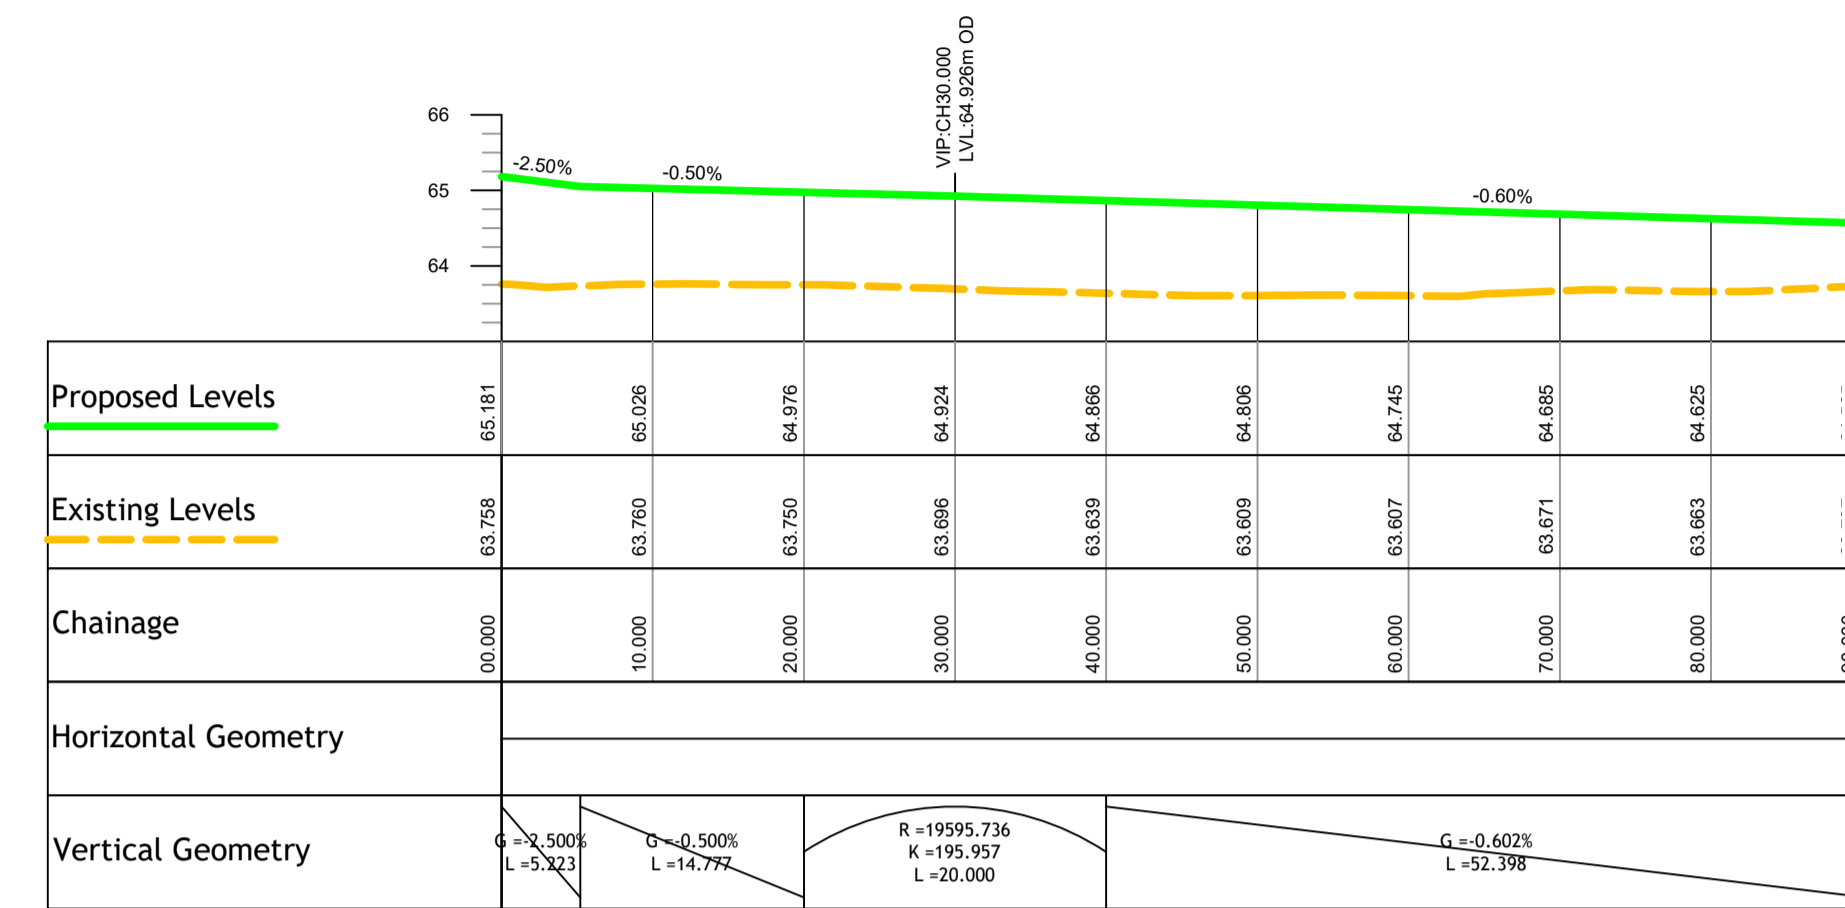

STREET - 5 - LONGSECTION
SCALE: H 1:500, V 1:100. DATUM: 63.000

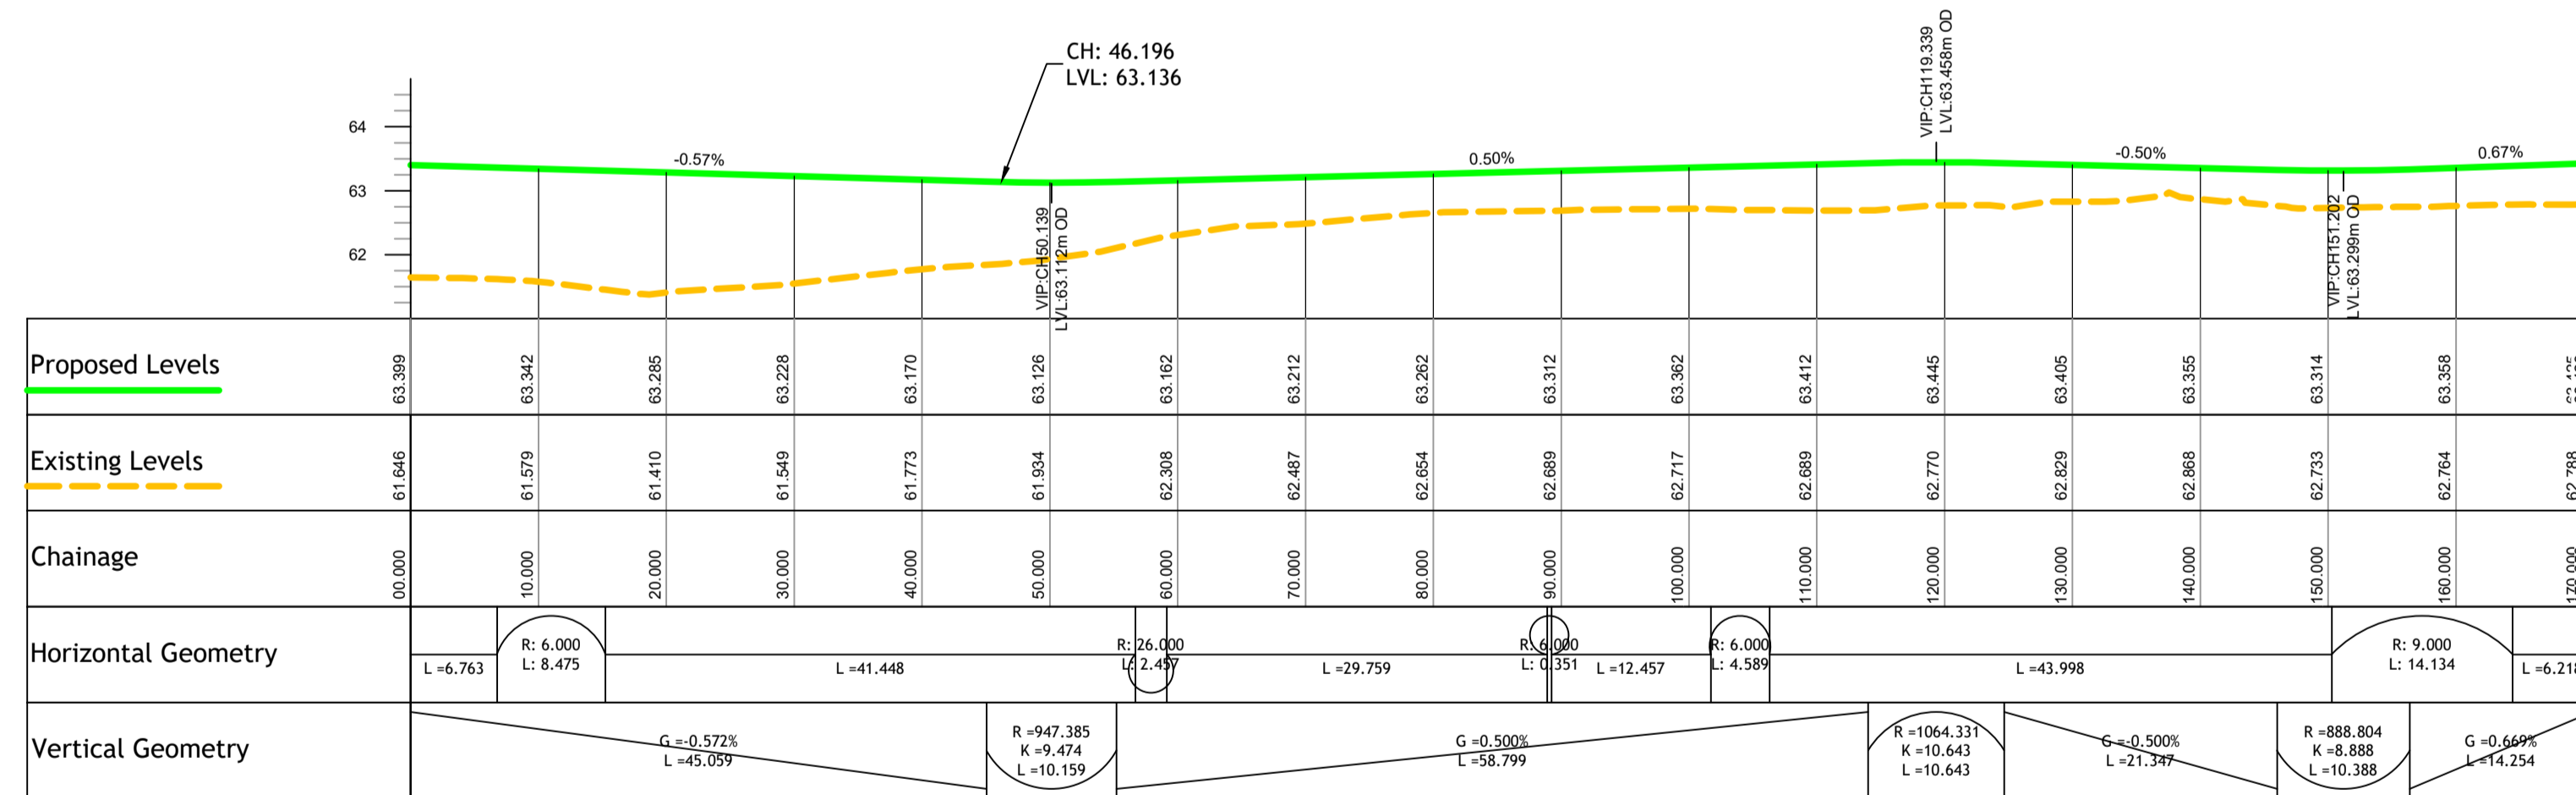

SERVICE ROAD - LONGSECTION
SCALE: H 1:500, V 1:100. DATUM: 61.000

© PUNCH Consulting Engineers

This drawing and any design hereon is the copyright of the Consultants and must not be reproduced without their written consent. All drawings remain the property of the Consultants. Figured dimension only to be taken from this drawing. Consultants to be informed immediately of any discrepancies before work proceeds.



Date Drawn: FEBRUARY 2019
Drawn By: KOBrien
Date Issued: 2020-03-18
Issued By: IBS



Rev	Amendment	By	Date
PLO	PLANNING ISSUE	IBS	2022/03/28

Client:
1 CARRICKMINES LAND LTD.

Job: PRIORSLAND CHERRYWOOD SHD
Title: STREET LONG SECTIONS - SHEET 2 OF 3 - PERMANENT PROPOSAL
PUNCH consulting engineers
Dublin|Limerick|Cork|Galway|Glasgow
Carnegie House, Library Road, Dun Laoghaire, Co. Dublin, A96 C7W7
IRL: +353 1 271 2200 www.punchconsulting.com

Stage: PLANNING
Scale @ A1: AS NOTED
Technician Check: JB
Engineer Check:
Approved:
Drawing No: 182-186-006
Rev: PLO