


FILTER TRENCH TO CATCHPIT CONNECTION DETAIL
SCALE 1:20

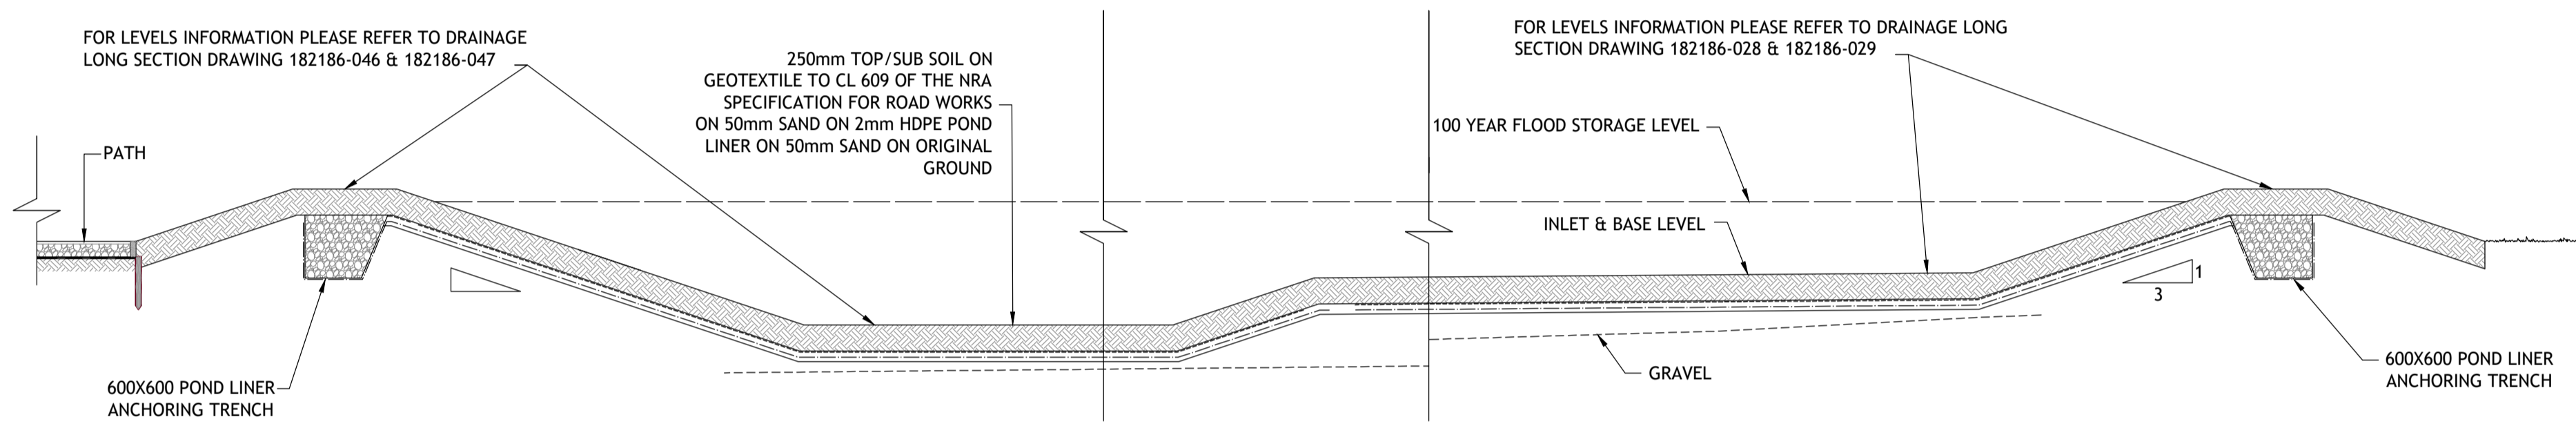

TYPICAL DETENTION BASIN SECTION
SCALE: 1:50

Rev	Amendment	By	Date
PL0	PLANNING ISSUE	IBS	2022/03/28