

Description:  
 Digital Cartographic Model (DCM)

Publisher / Source:  
 Ordnance Survey Ireland (OSi)

Data Source / Reference:  
 PRIME2

File Format:  
 Autodesk AutoCAD (DWG\_R2013)

File Name:  
 v\_50234636\_1.dwg

Clip Extent / Area of Interest (AOI):  
 LLX,LLY= 721910.0,723614.5  
 LRX,LRX= 722740.0,723614.5  
 ULX,ULY= 721910.0,724229.5  
 URX,URY= 722740.0,724229.5

Projection / Spatial Reference:  
 Projection= IRENET95\_Irish\_Transverse\_Mercator

Centre Point Coordinates:  
 X,Y= 722325.0,723922.0

Reference Index:  
 Map Series | Map Sheets  
 1:2,500 | 3456-D  
 1:2,500 | 3456-C


Data Extraction Date:  
 Date= 22-Nov-2021

Source Data Release:  
 DCLMS Release V1.146.112

Product Version:  
 Version= 1.3

License / Copyright:  
 Ordnance Survey Ireland 'Terms of Use' apply.  
 Please visit 'www.osi.ie/about/terms-conditions'.

© Ordnance Survey Ireland, 2021  
 Compiled and published by Ordnance Survey Ireland, Phoenix Park, Dublin 8, Ireland.  
 Unauthorised reproduction infringes Ordnance Survey Ireland and Government of Ireland copyright.  
 All rights reserved. No part of this publication may be copied, reproduced or transmitted in any form or by any means without the prior written permission of the copyright owners.  
 The representation on this map of a road, track or footpath is not evidence of the existence of a right of way.  
 Ordnance Survey maps never show legal property boundaries, nor do they show ownership of physical features.  
 © Suirbhéireacht Ordanáis Éireann, 2021  
 Ama thiomsú agus ama fhoilsiú ag Suirbhéireacht Ordanáis Éireann, Páirc an Fhionnuisce, Baile Átha Cliath 8, Éire.  
 Sáralonn atáirgeadh neamhúdaráilhe cóipcheart Shuirbhéireacht Ordanáis Éireann agus Rialtas na hÉireann.  
 Gach cead ar cosnamh. Ní ceadmhach aon chuid den fhoilseachán seo a chóipeáil, a atáirgeadh nó a tharchur in aon fhoirm ná ar aon bhealach gan cead i scríbhinn roimh ré ó úinéirí an chóipchirt.  
 Ní hionann bóthar, bealach nó cosán a bheith ar an léarscáil seo agus fianaise ar chead slí.  
 Ní thaispeánann léarscáil de chuid Ordanáis Shuirbhéireacht na hÉireann teorann phointí dleathúil de mhaoin riamh, ná úinéireacht de ghnéithe fhisiciúla.  
 OSI MAP LICENCE NUMBER REF : CYAL50178201

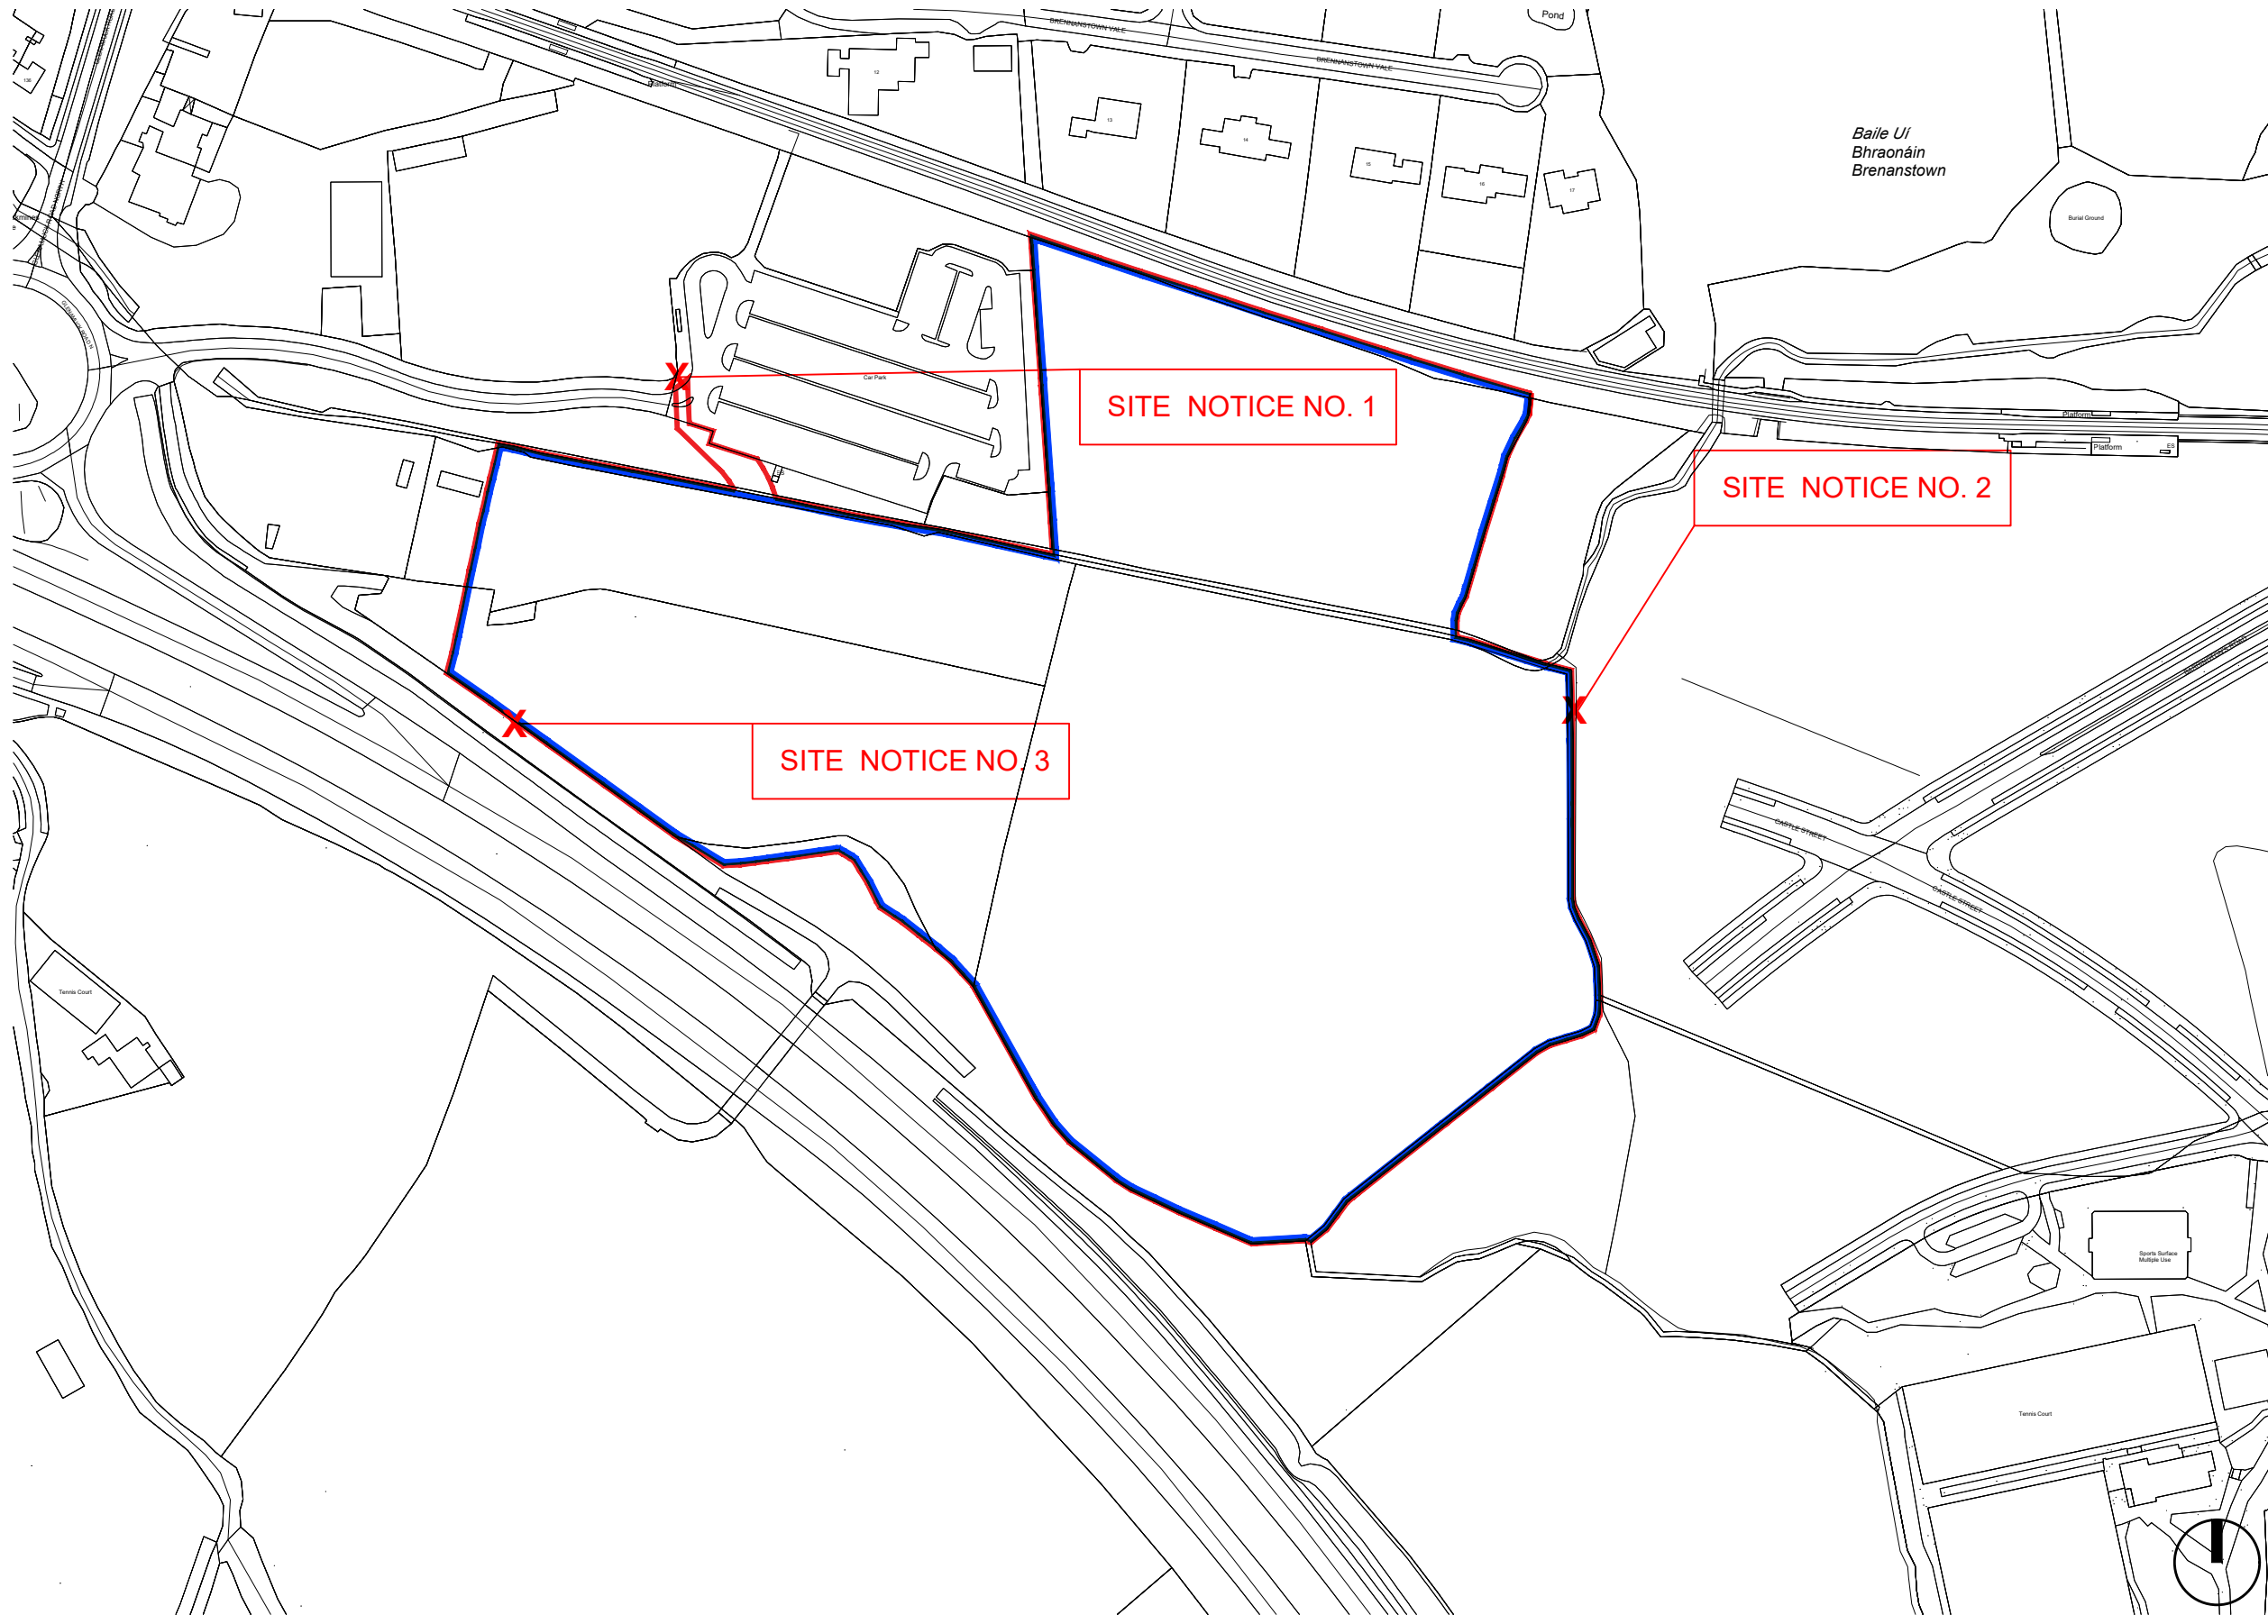

**NOTES / LEGEND**

█ SITE BOUNDARY

█ OWNERSHIP BOUNDARY

OSI MAP LICENCE NUMBER REF : CYAL50178201

Rev:	Date:	Description:	By:
P-01	25/03/2022	ISSUED FOR PLANNING	MOLA

**MOLA** 2 Donnybrook Road, Donnybrook, Dublin 4, Ireland. Telephone +353 1 218 3900 www.molaarchitecture.com

Notes  
 Do not scale.  
 Use figured dimensions only.  
 This drawing is to be read in conjunction with all relevant specifications and drawings.  
 All dimensions to be checked on site.  
 In the event of any discrepancies between drawings, the contractor is to inform the Architect immediately.  
 © COPYRIGHT This drawing or design may not be reproduced without permission

Stage:	
<b>PLANNING</b>	
Client:	1 CARRICKMINES LAND LIMITED
Project:	PRIORSLAND CHERRYWOOD SHD
Drawing:	SITE LOCATION MAP; OSI MAP
Date:	MARCH 2022
Scale:	1:2500 @A3
Int. Job No:	18029
Drawing No.:	PLD18-MOLA-XX-XX-DR-A-10-XX100
Status:	-
Revision:	P-01